



ROOF FLOOR

SDP/3F-LC ROOM 1

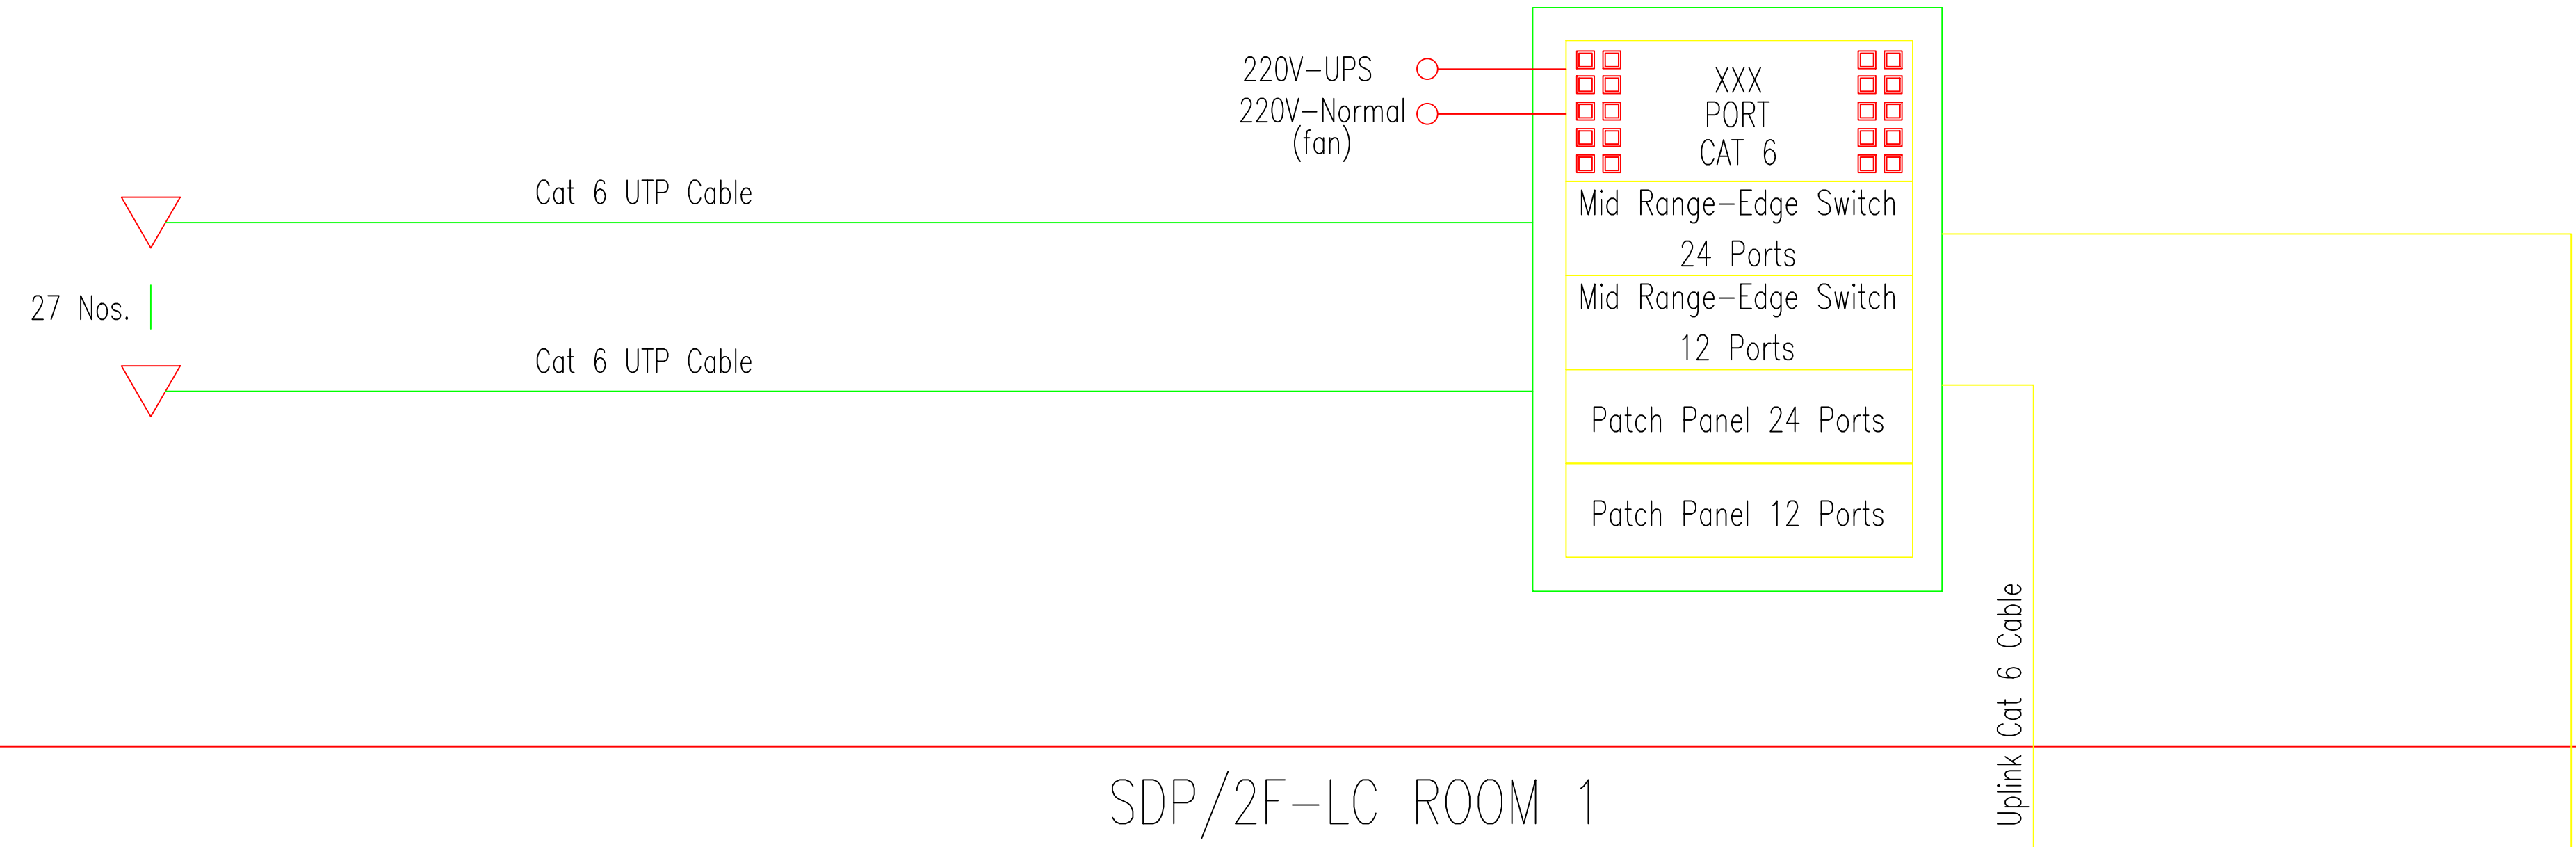


3rd FLOOR

SDP/2F-LC ROOM 1

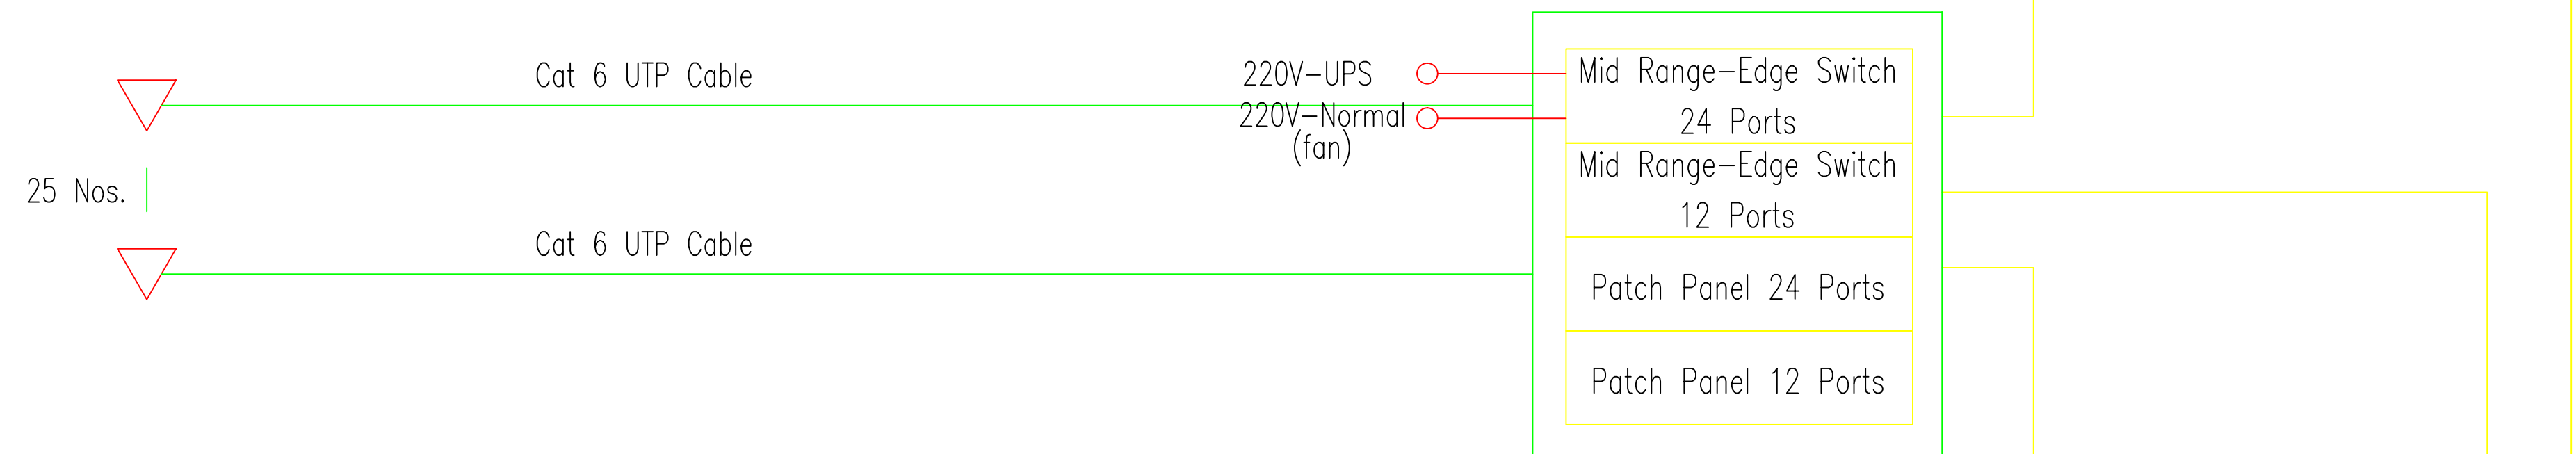


2nd FLOOR

SDP/1F-LC ROOM 1

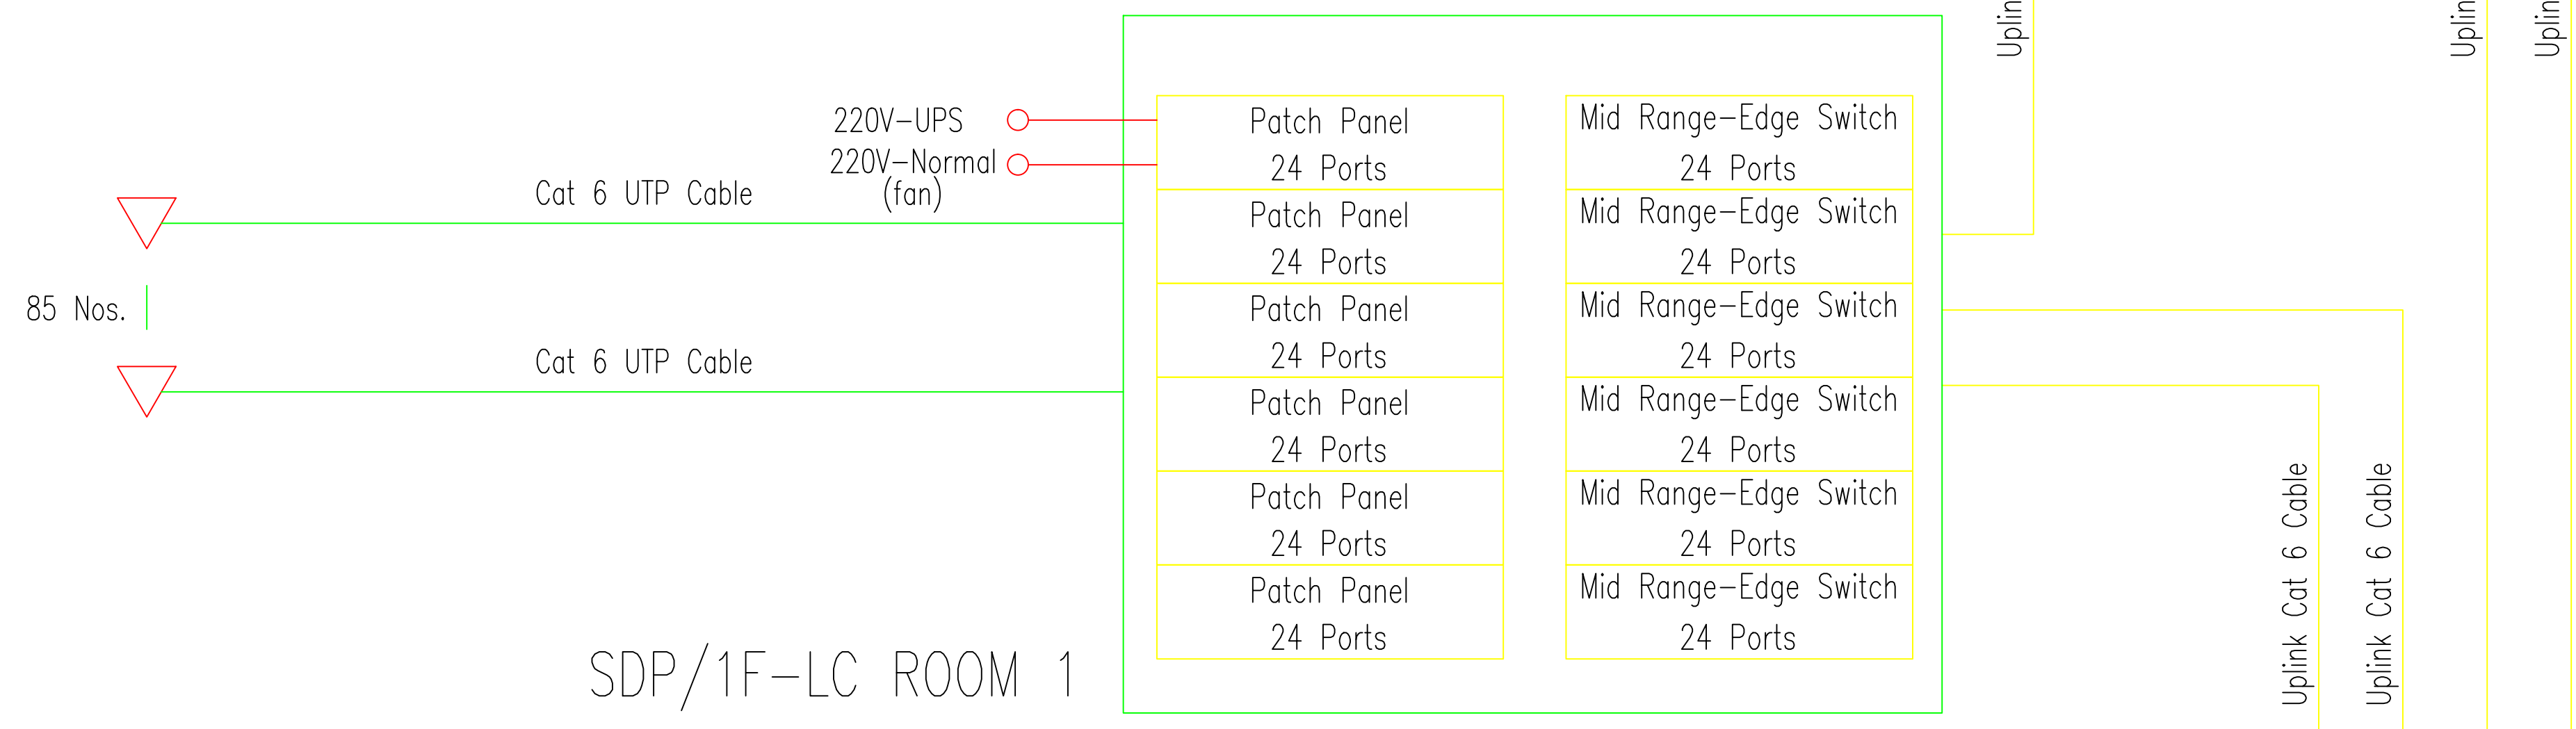


1st FLOOR

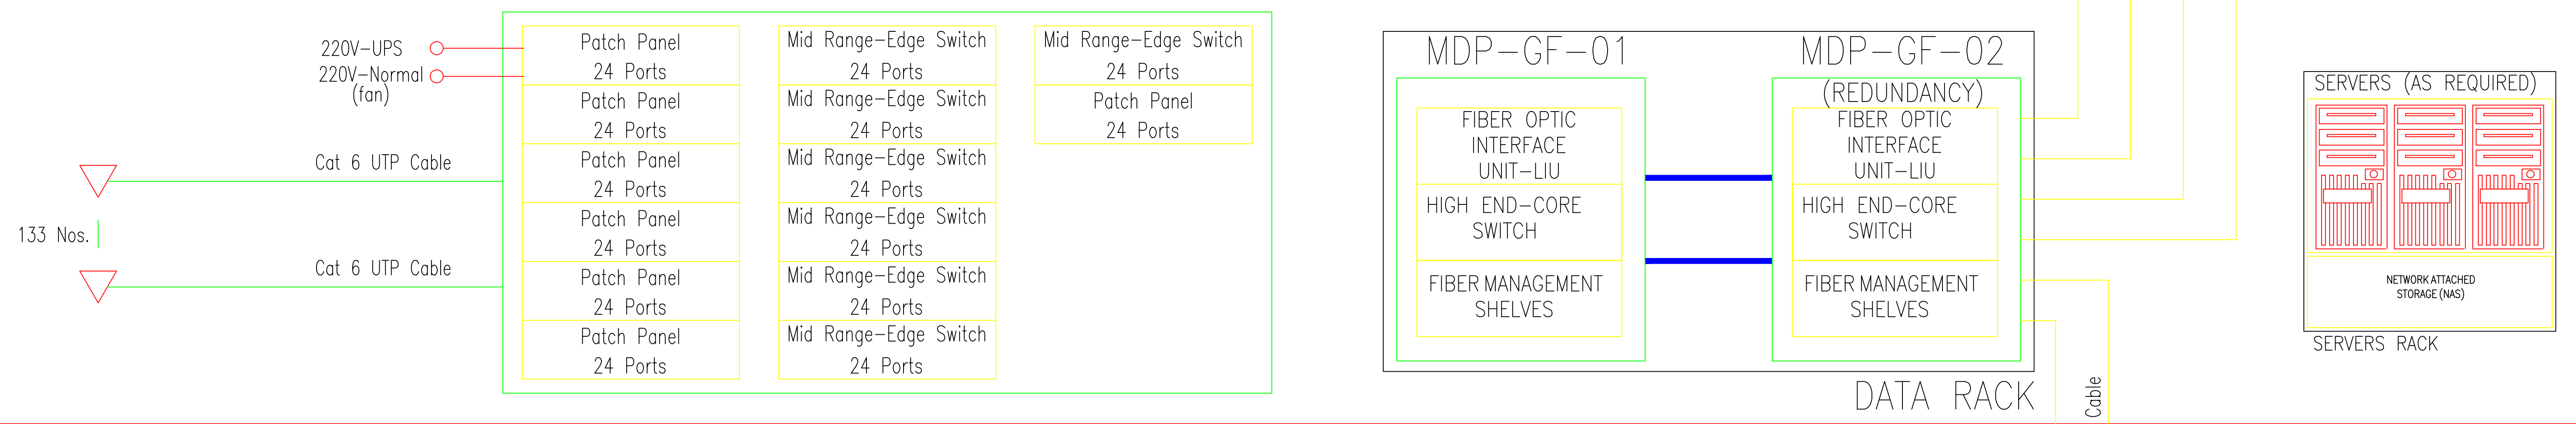


GROUND FLOOR

SDP/BF-LC ROOM 2

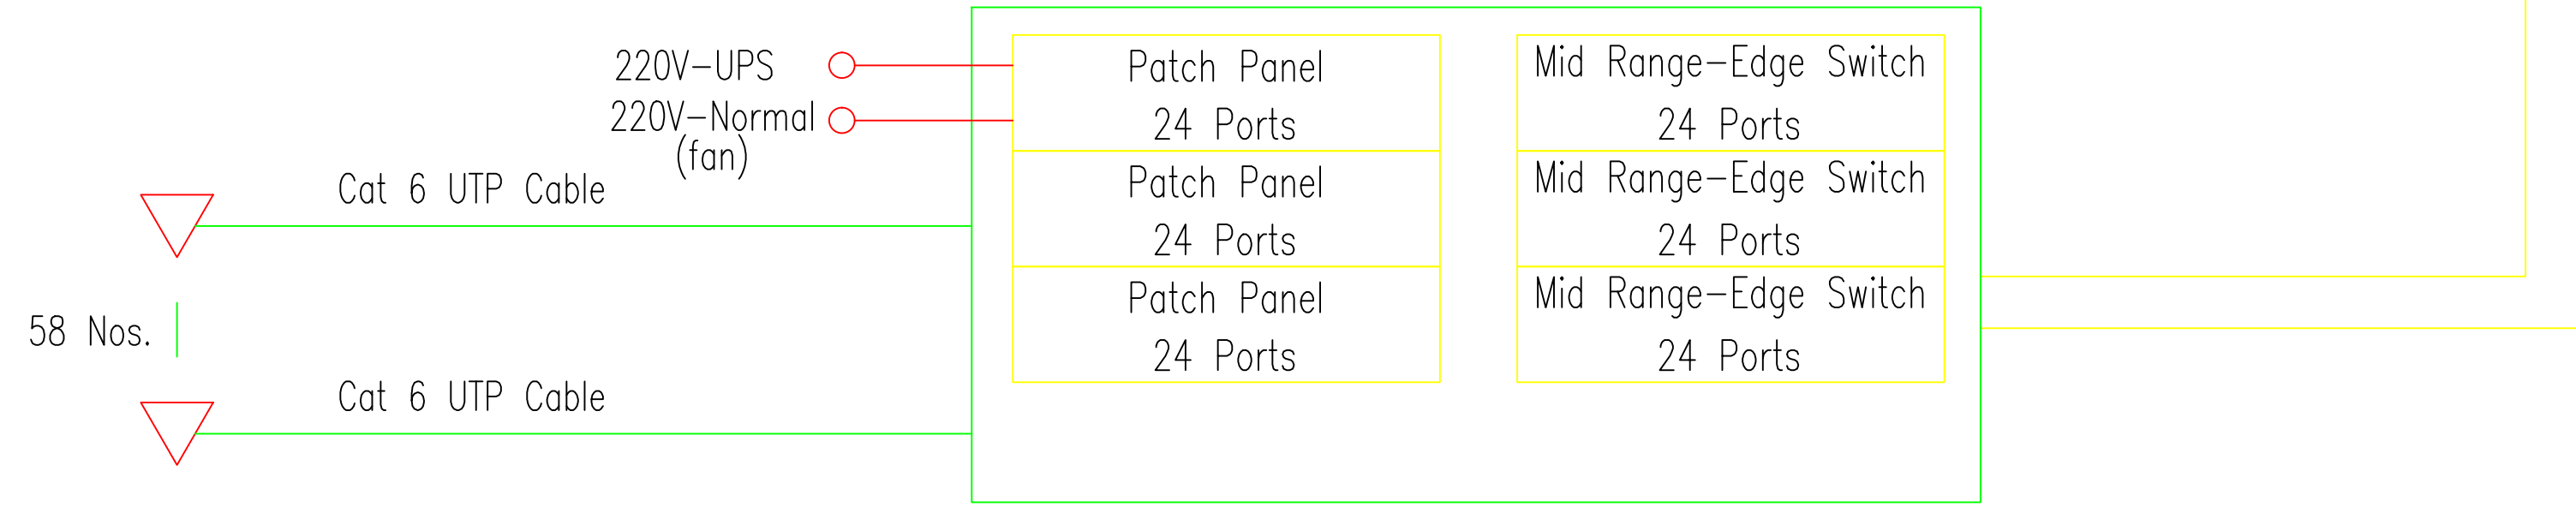

SDP/BF-LC ROOM 1

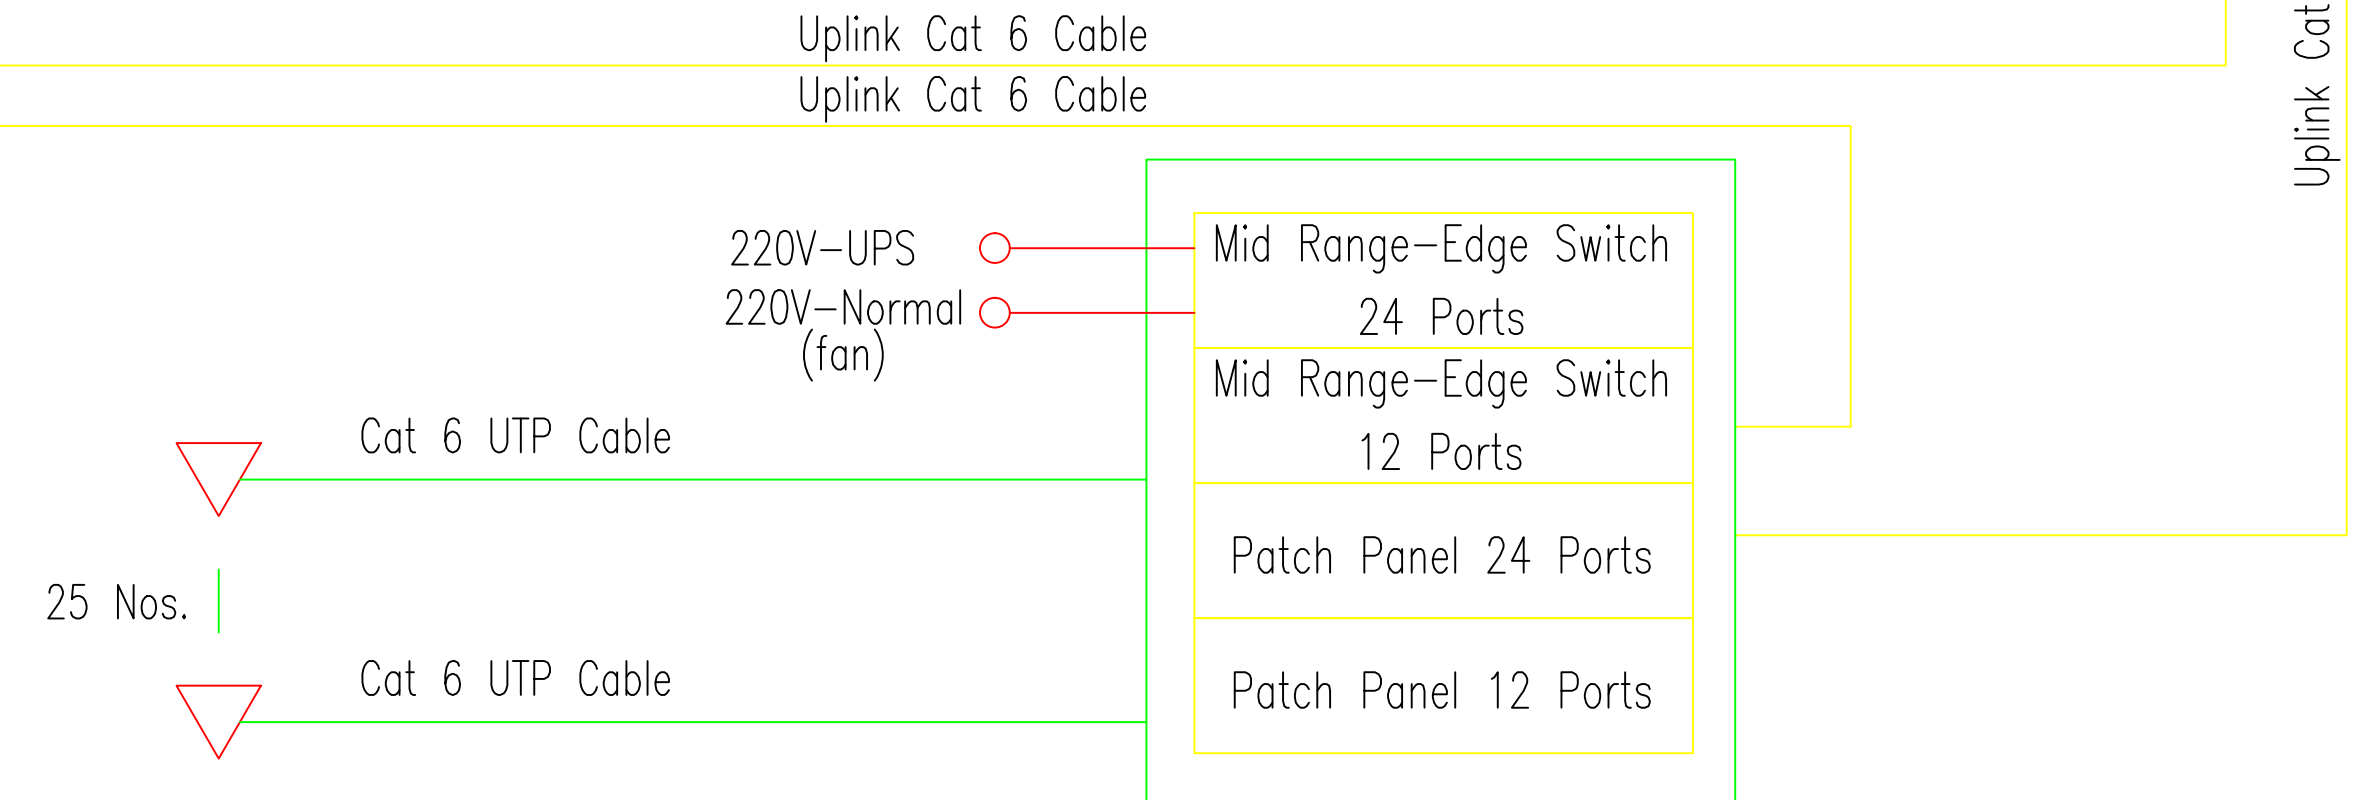

BASEMENT 1 FLOOR